




VSB Vater & Sohn Brunnenbau GmbH
Am Deich 1a
01234 Wasserstadt
Germany

Drilling profile

Brunnen #1

Location
Height: 30.00m
UTM zone: 33U
Right value: 325706
High value: 5926382

Height: NHN - sea level

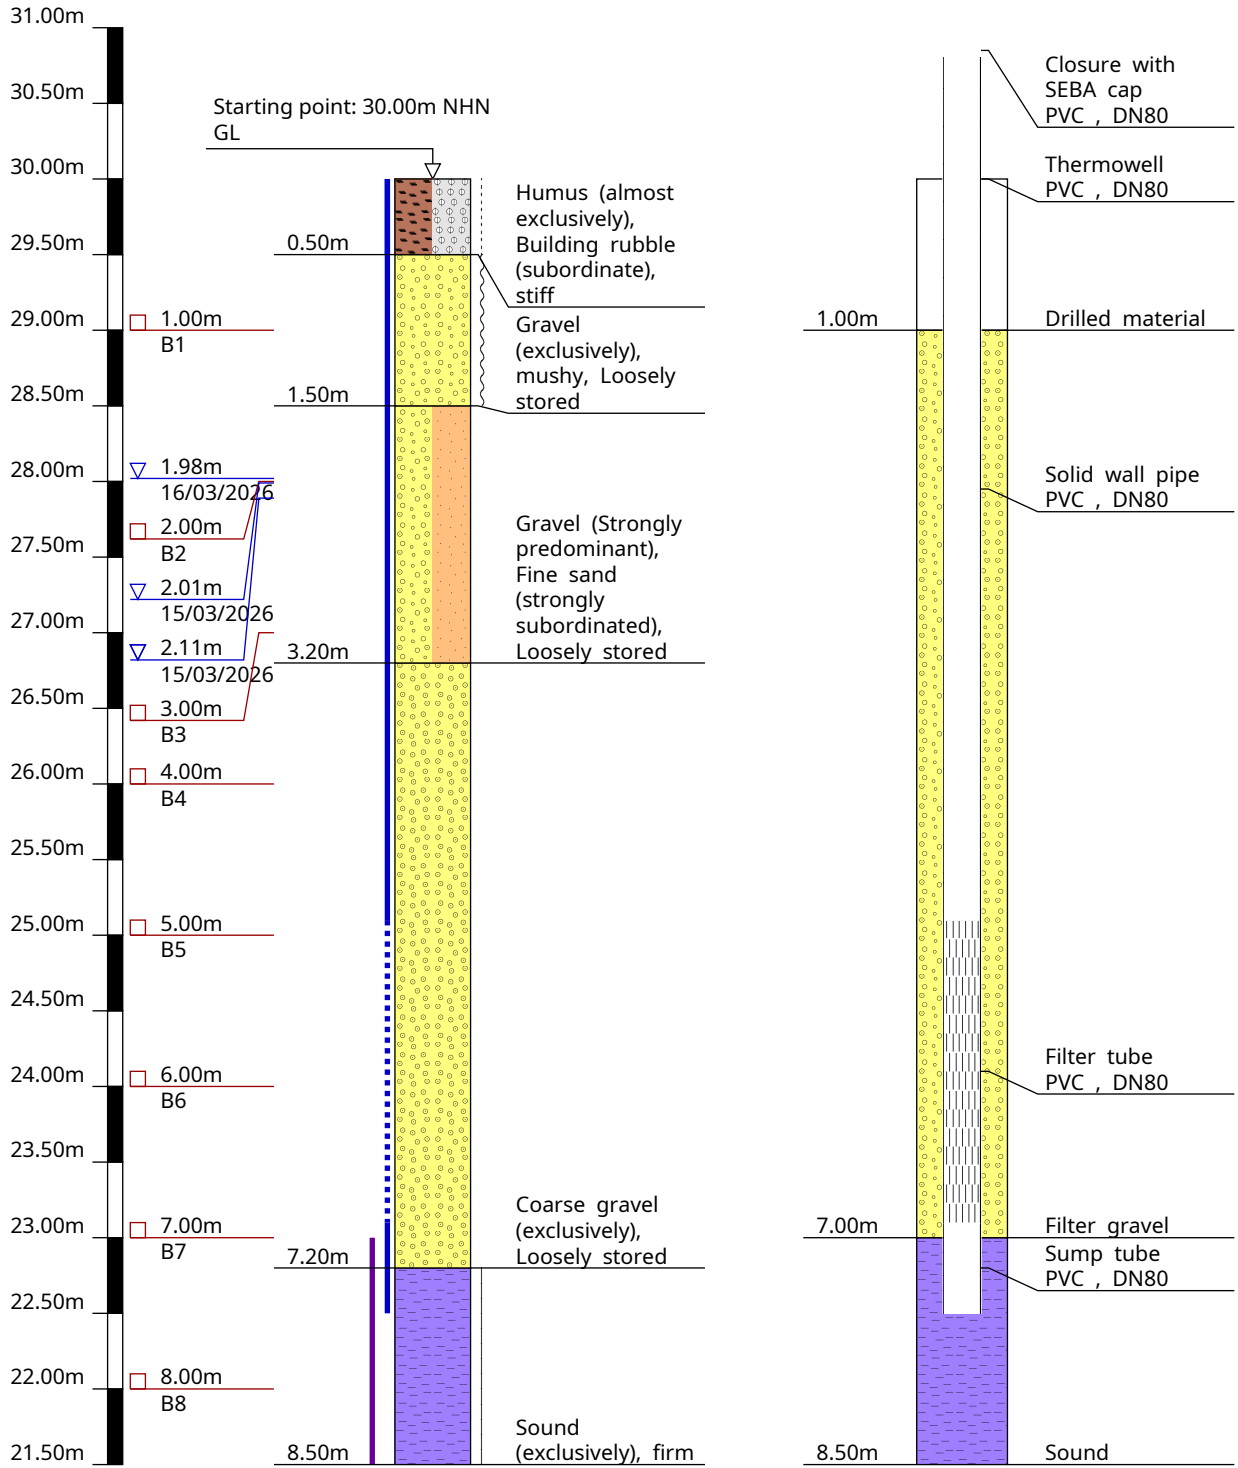

Scale (vertical): 1:50

Scale (horizontal): 1:10
Scale (vertical): 1:50